









# City of KENMORE

Signage Documentation Drawings

**Sussman / Prejza & Company, Inc.**

COLOR CODE	SAMPLE	COLOR	DESCRIPTION	FINISH	VINYL CODE	SAMPLE	COLOR	DESCRIPTION
P1		Forest Night	Pratt & Lambert 24-19	Satin	V1		Matte White	3M Scotchcal Exterior Grade
P2		Blue Rendezvous	ICI the Master Palette A1316	Satin	V2		Matte White to Match P2	3M Scotchcal Exterior Grade
P3		Desert Orange	ICI 316	Satin				
P4		Real Teal	ICI the Master Palette A1144	Satin				

Note: type is shown for informational purposes. All messages to be provided as vector files.  
Fabricator not required to input or edit any text.

Typefaces

T1 ITC Avant Garde Gothic-Demi  
 ABCDEFGHIJKLMNOPQRSTUVWXYZabcdefghijklmnopqrstuvwxyz 0123456789

T2 ITC Avant Garde Gothic Pro - Medium  
 ABCDEFGHIJKLMNOPQRSTUVWXYZabcdefghijklmnopqrstuvwxyz 0123456789

Project: 2034.00

City of  
**KENMORE**

Sign Type:

Directional Sign

Description:

Streetscape  
 Pole sign

Phase:

Bid

Scale:

As Noted

Issue/Date:

For Bid 07/18/25

Sheet Number:

**SG01**



# City of KENMORE

**Sign Type:**  
Directional Sign

**Description:**  
Streetscape Pole sign

**Phase:**  
Bid

**Scale:**  
As Noted

**Issue/Date:**  
For Bid 07/18/25

**Sheet Number:**



## SGo2



Final project will be three (3) poles at selected locations within City of Kenmore. Each pole will contain six (6) directional panels, a unique icon at top (Bicycle, Bird and Airplane) and a map panel at pedestrian level. All artwork to be provided by designer as Illustrator or PDF vector files. Maximum height as shown.


All shop drawings, samples, foundation work, engineering calcs and final installation to be provided by fabricator.

Icons vary. Bird as shown  
3'-10" w x 2'-10" h  
To be waterjet 3/16" or thicker painted aluminum

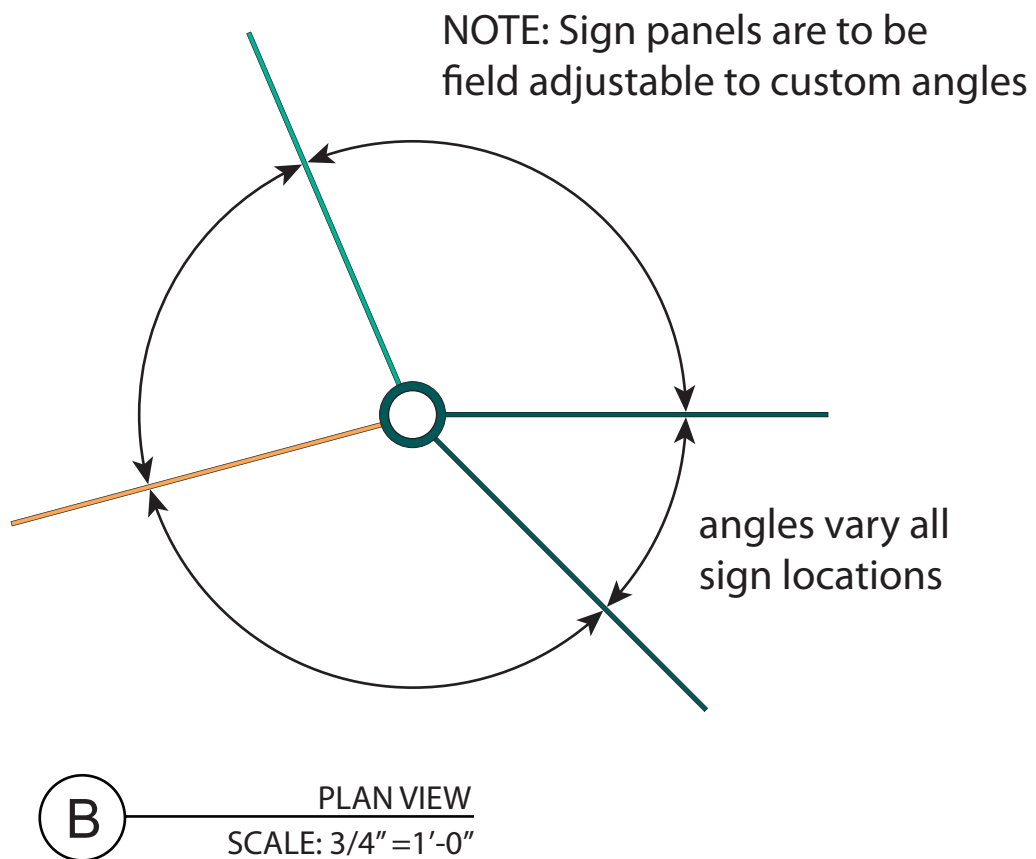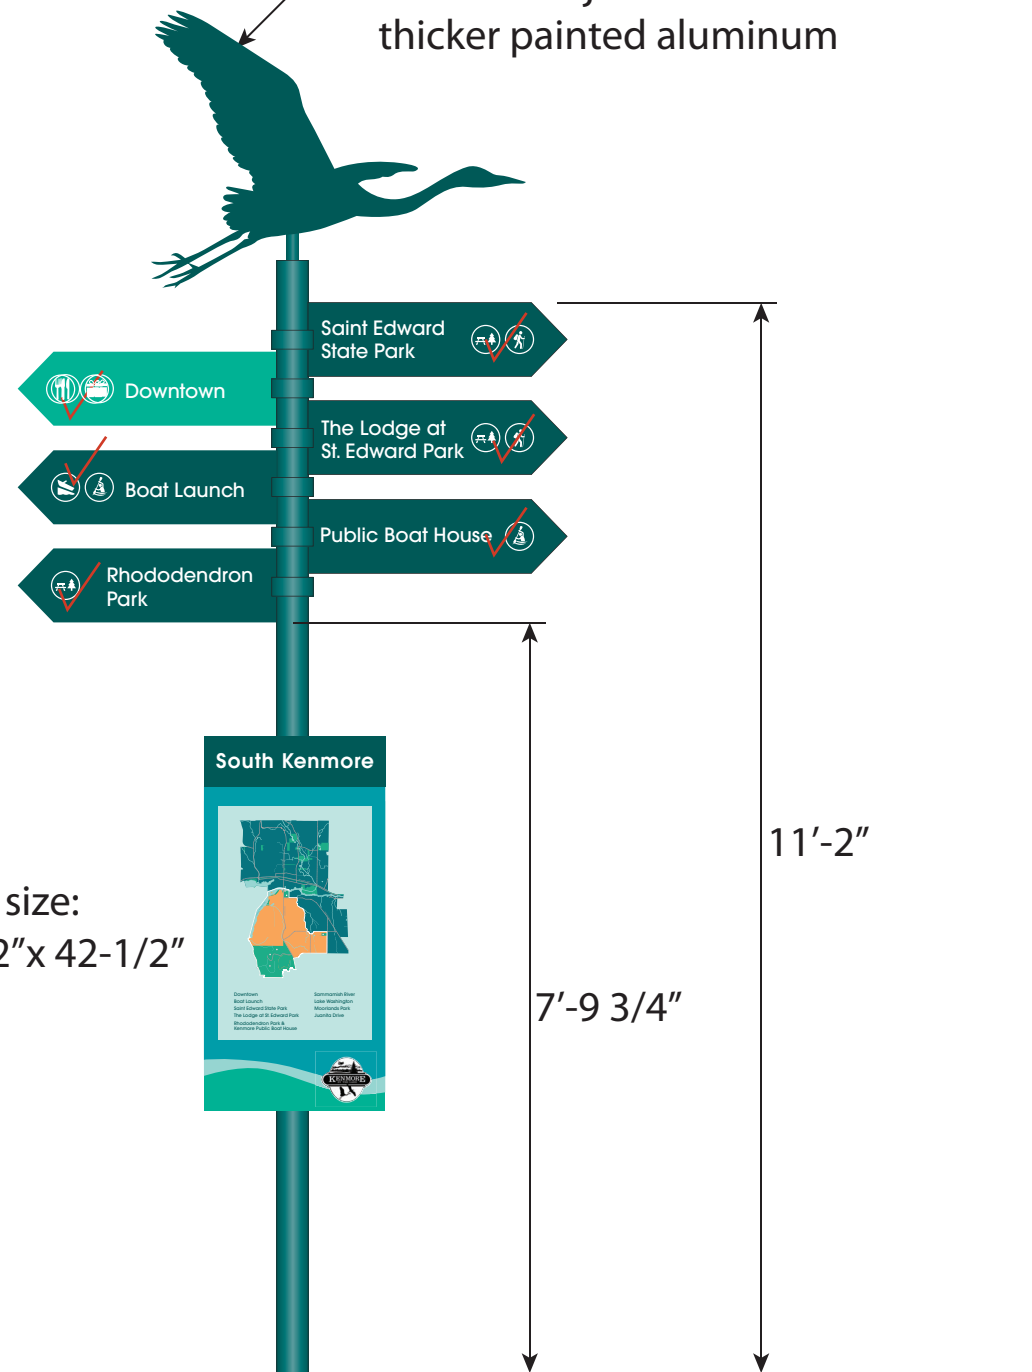

**A** FRONT ELEVATION  
SCALE: 1/2" = 1'-0"

Fabricator to provide all footings and calcs. Finish smooth all surrounding hardscape.

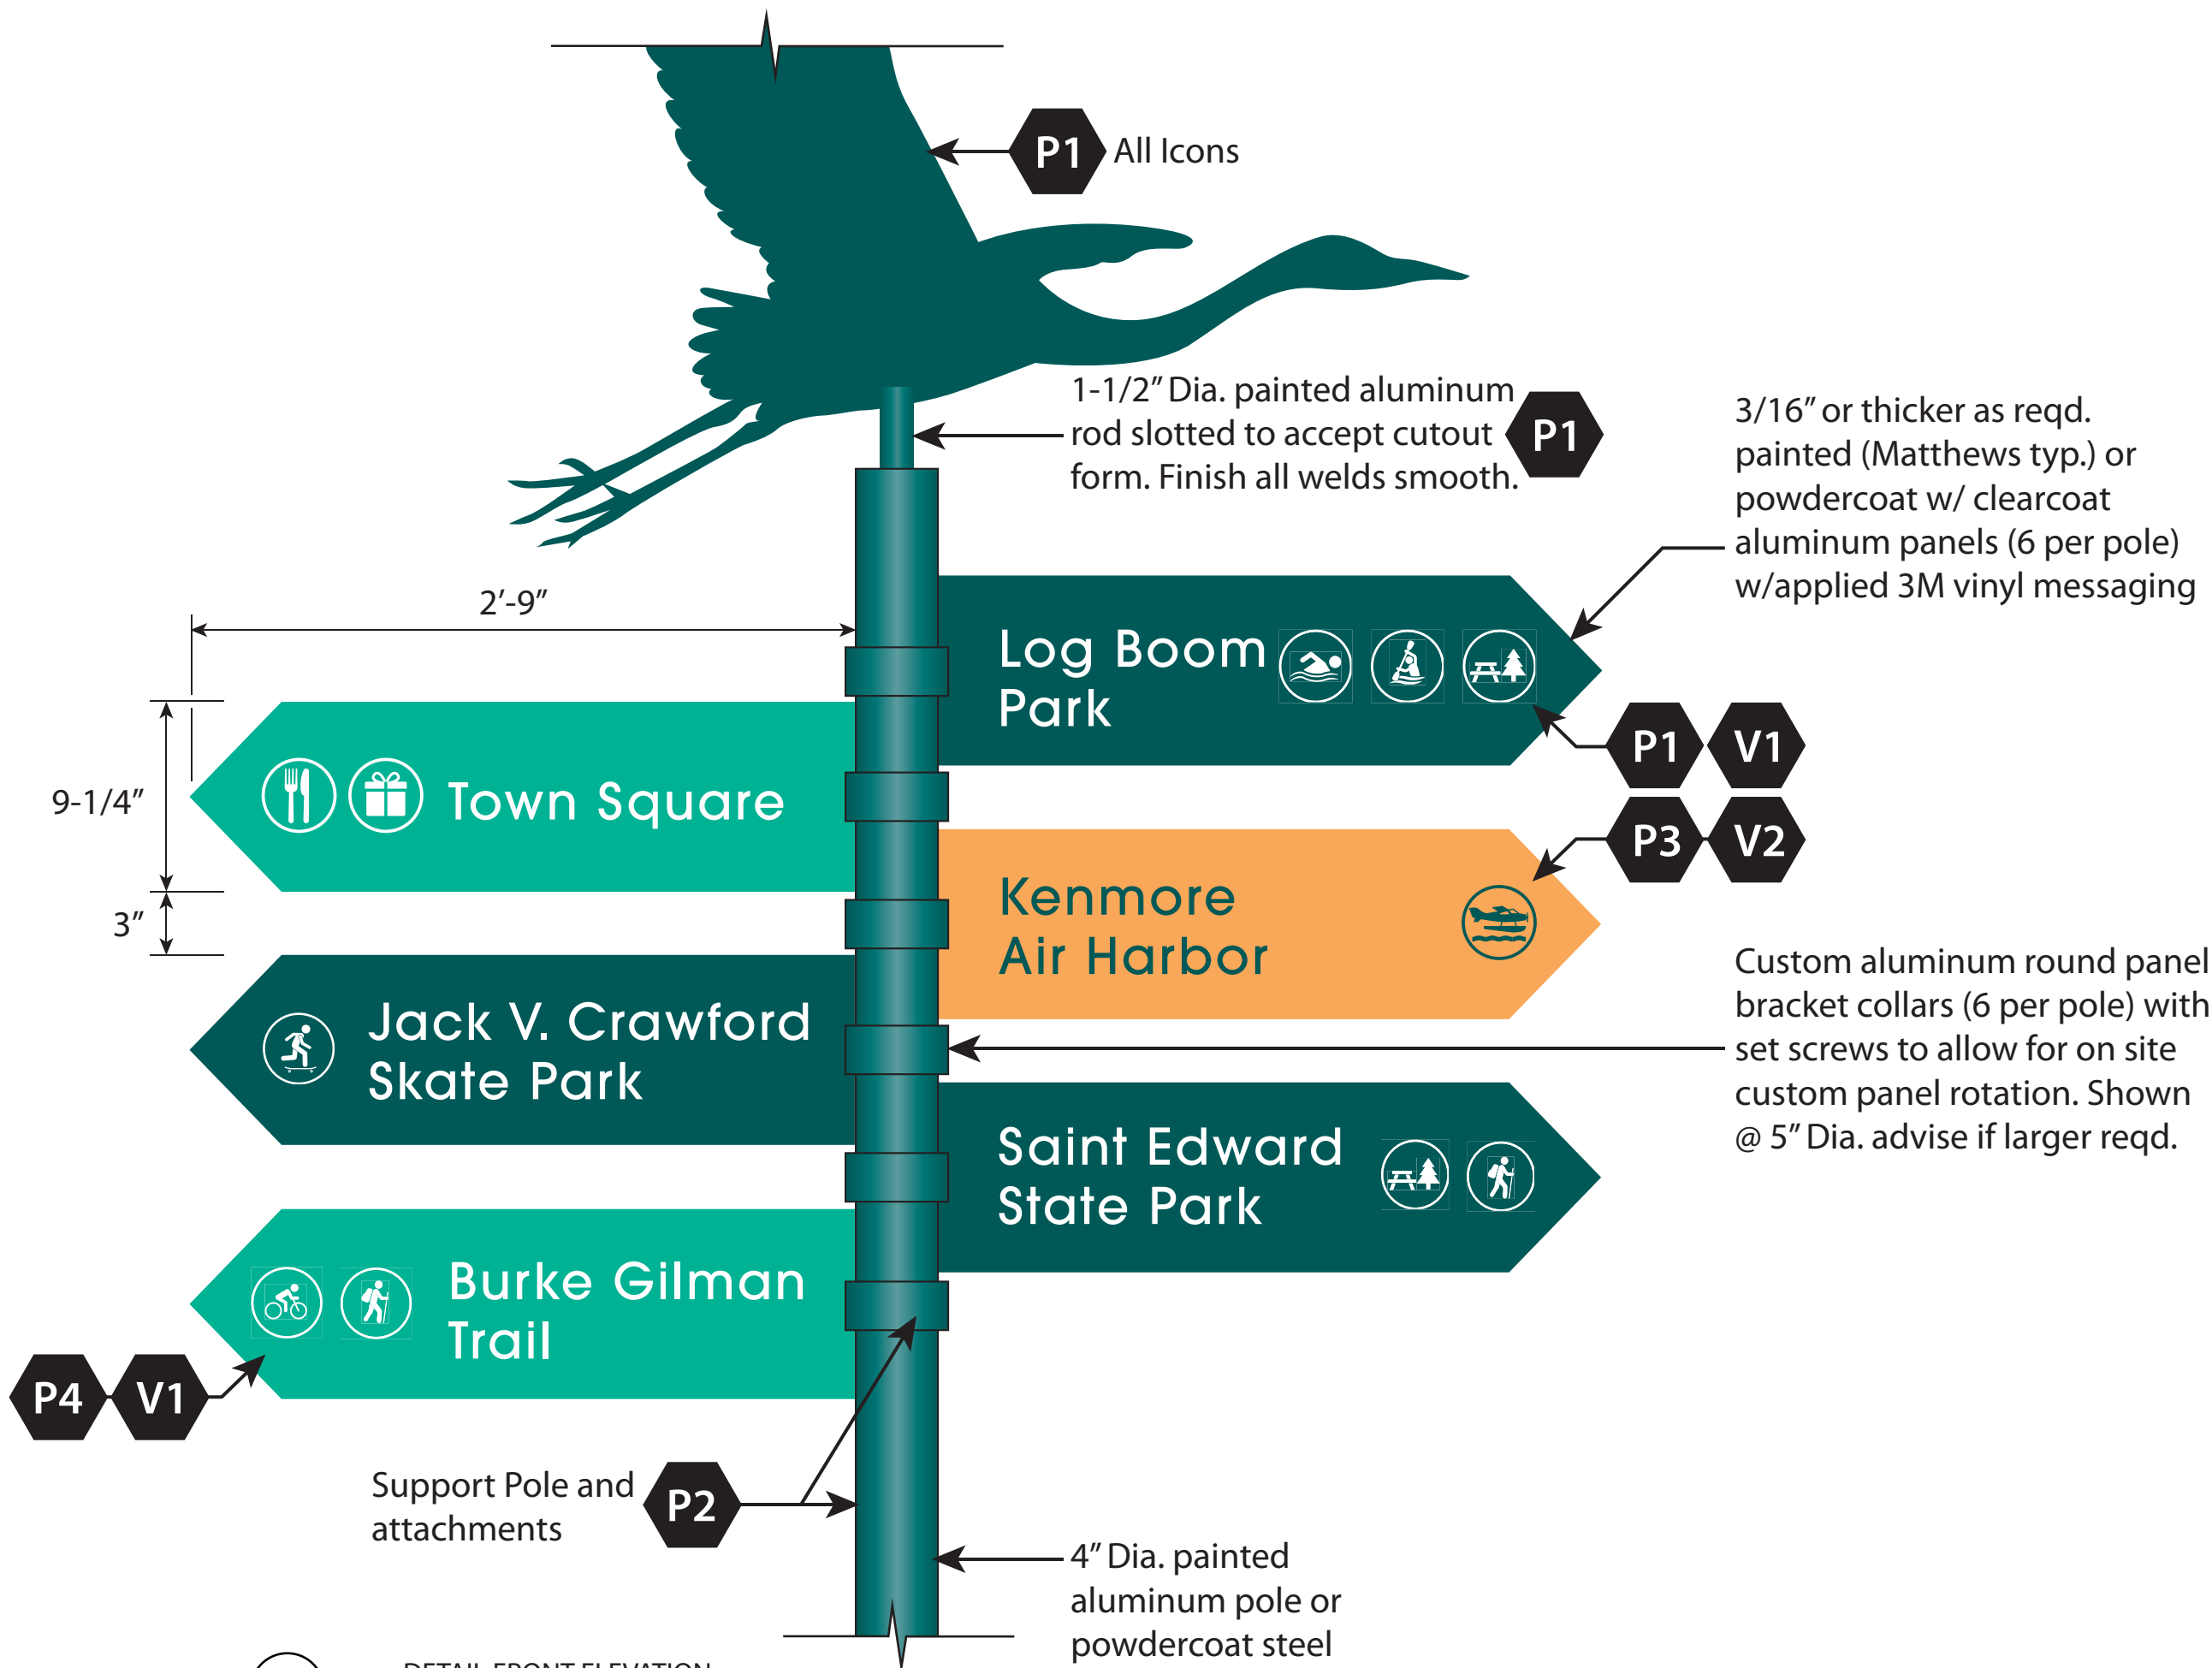

**A** DETAIL FRONT ELEVATION  
SCALE: 1-1/2" = 1'-0"

Project: 2034.00

City of  
**KENMORE**

Sign Type:

**Directional Sign**

Description:

**Streetscape Pole sign**

Phase:

**Bid**

Scale:

**As Noted**

Issue/Date:

For Bid 07/18/25

Sheet Number:

**SG03**



# City of KENMORE

Sign Type: Directional Sign

Description: Streetscape Pole sign

Phase: Bid

Scale: As Noted


Issue/Date: For Bid 07/18/25

Sheet Number:

## SGo4



Stainless steel spanner flat head machine screws along each side (drilled & tapped/ counter-sunk); paint to match finish of channel bracket.

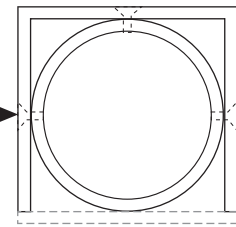


4.500x.250 aluminum square tube (6061)


4" o.d. aluminum post

Remove one side from the square tube, and round over corner edges (smooth), typ.

D CHANNEL FABRICATION DETAIL SCALE: 3" = 1'-0"

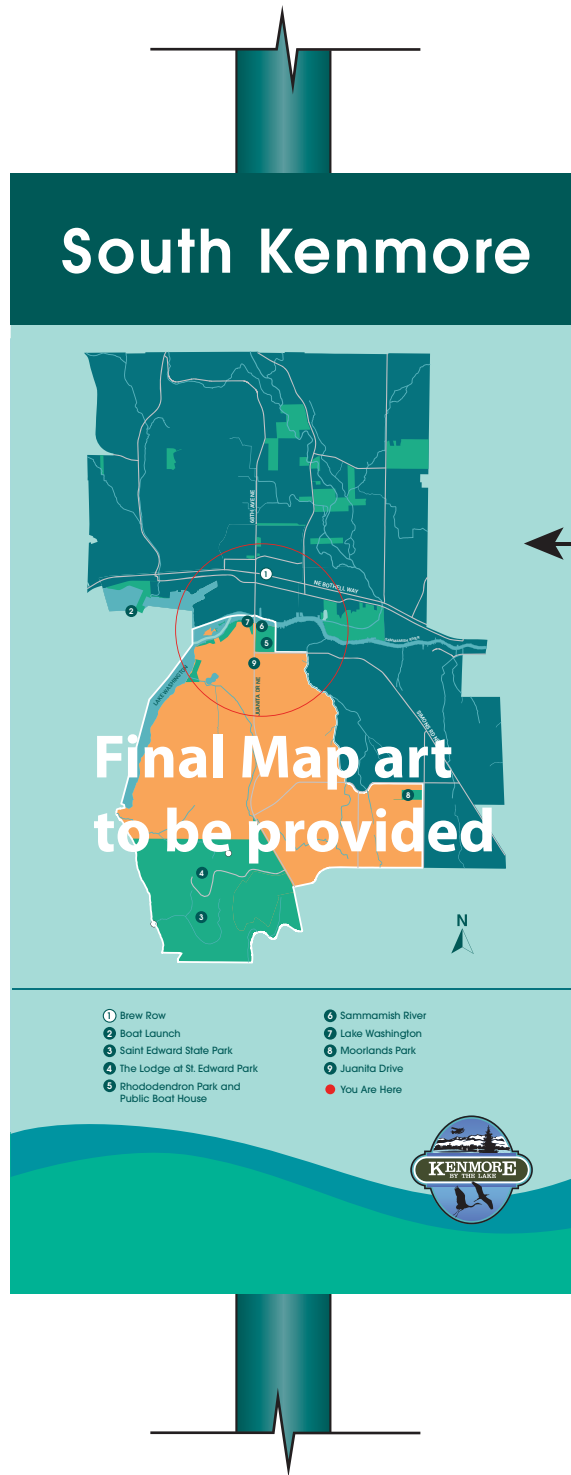

A DETAIL FRONT ELEVATION SCALE: 1-1/2" = 1'-0"

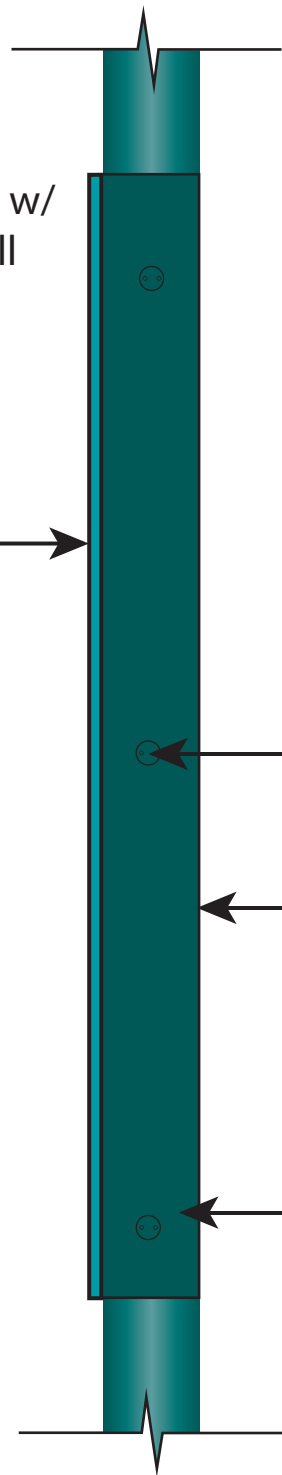


B DETAIL SIDE ELEVATION SCALE: 1-1/2" = 1'-0"

Painted aluminum 3/16" sign panel. Paint all sides w/ adhesive 3M graphic image both faces. Placeholder shown.

Stainless steel spanner flat head machine screws

Aluminum channel bracket, painted to match the finish of post

P2 Attachment Bracket and hardware

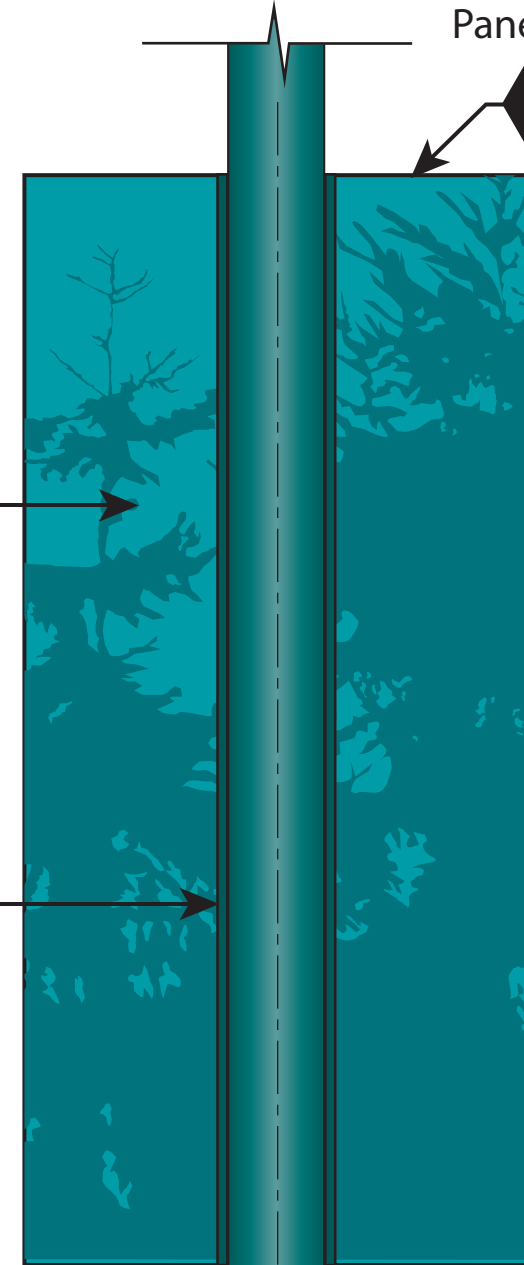

C DETAIL BACK ELEVATION SCALE: 1-1/2" = 1'-0"

Panel Edges

P2

Channel bracket length (height) same as that of sign panel

# City of KENMORE

**Sign Type:**  
Directional Sign

**Description:**  
Streetscape Pole sign



**Phase:**  
Bid

**Scale:**  
As Noted

**Issue/Date:**  
For Bid 07/18/25




**Sheet Number:**

## SG05

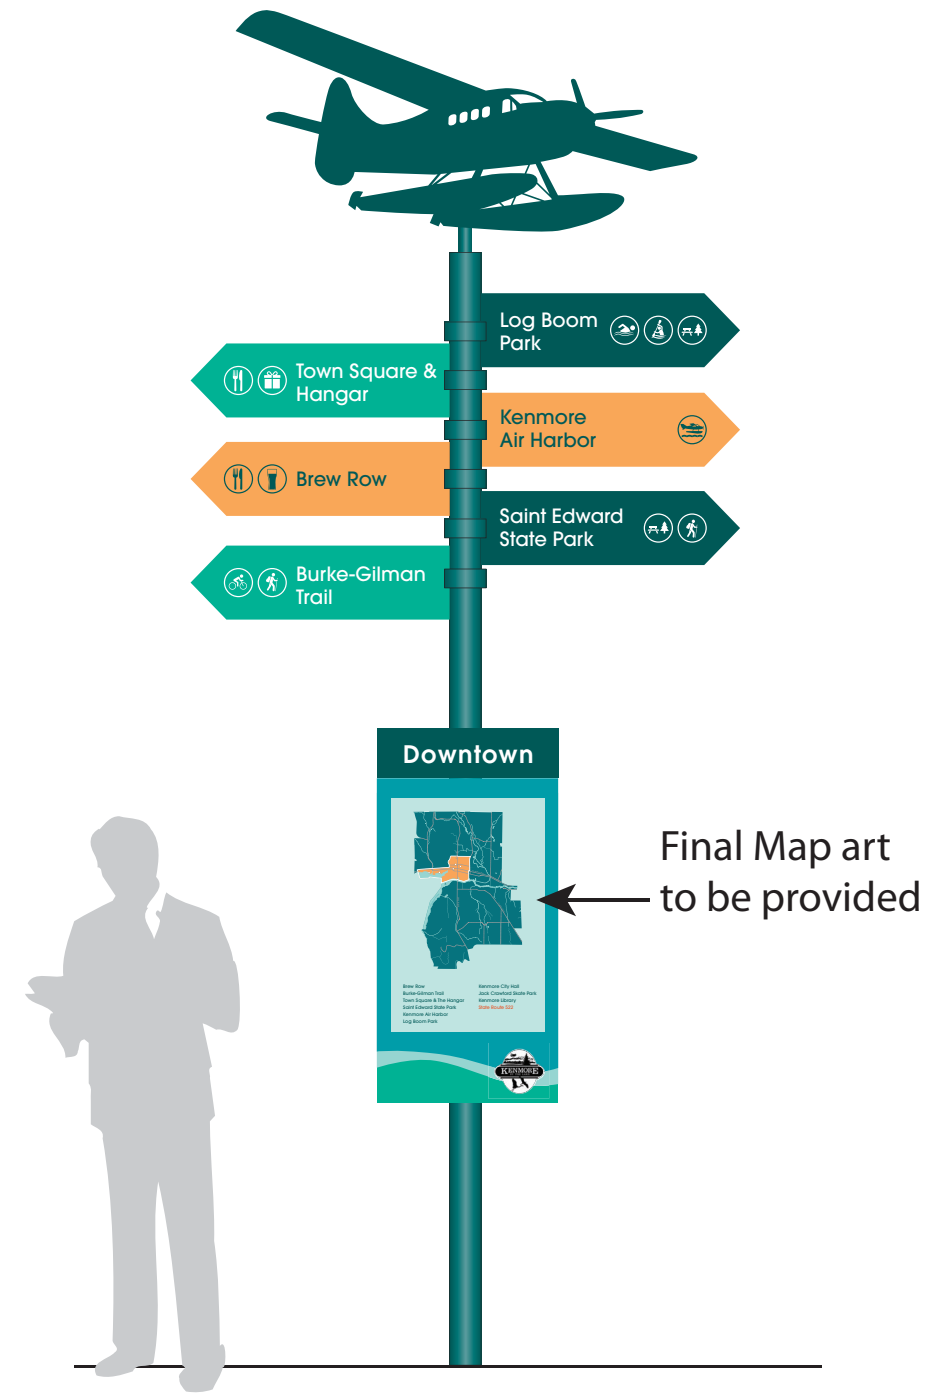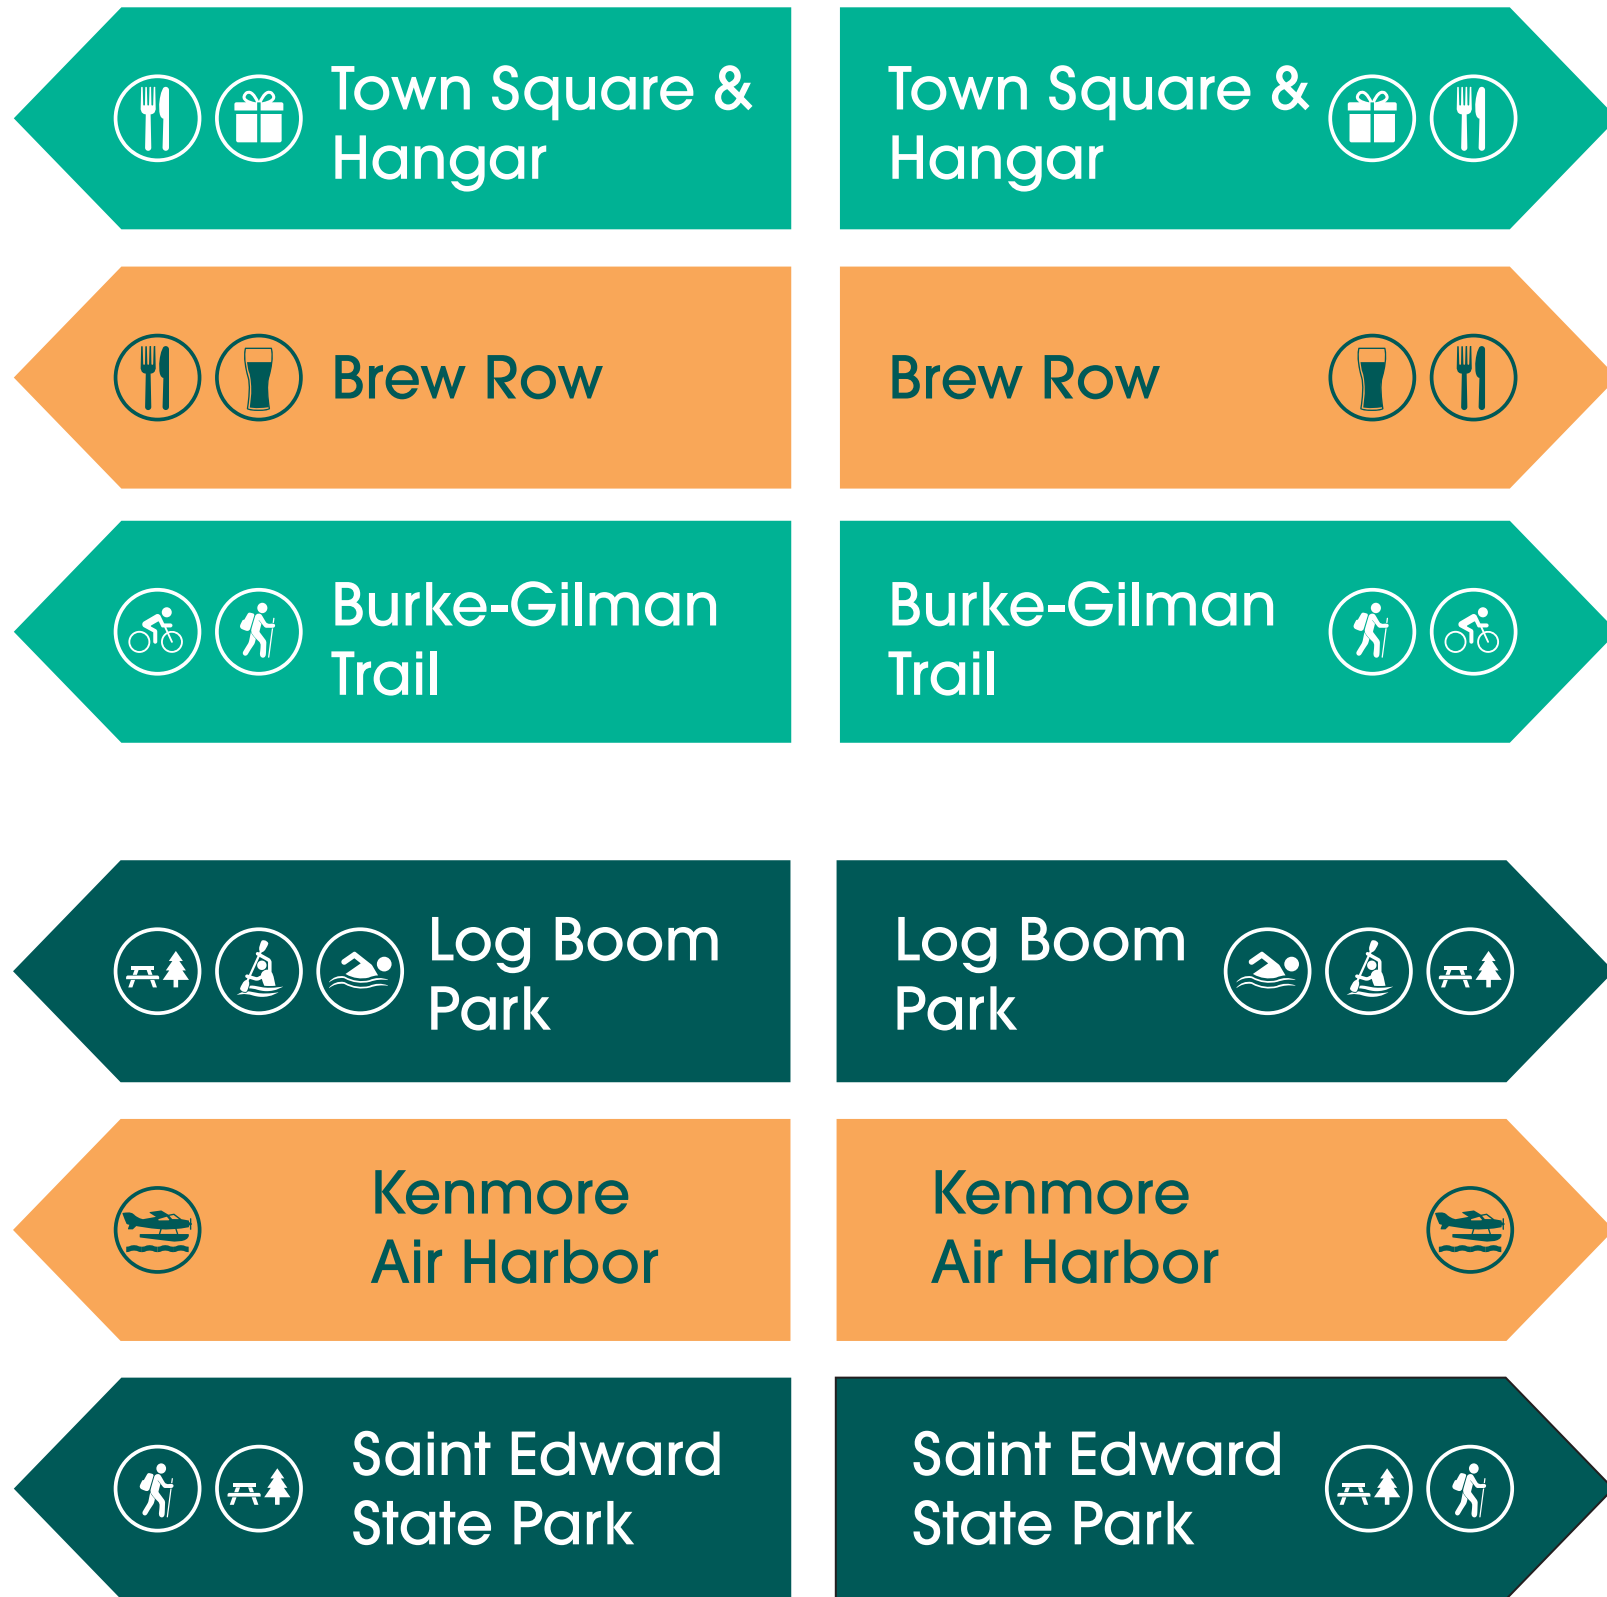

**A** MESSAGING ELEVATIONS: Downtown Sign  
SCALE: 1-1/2"=1'-0"

**B** FRONT ELEVATION: Downtown Sign  
SCALE: 1/2"=1'-0"

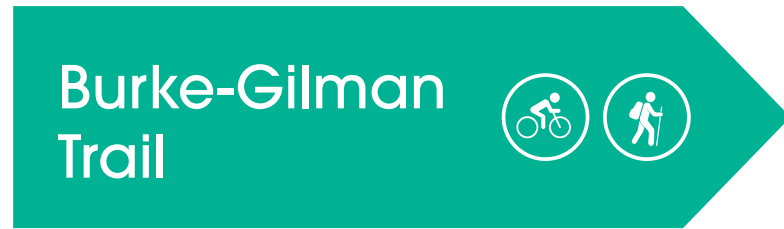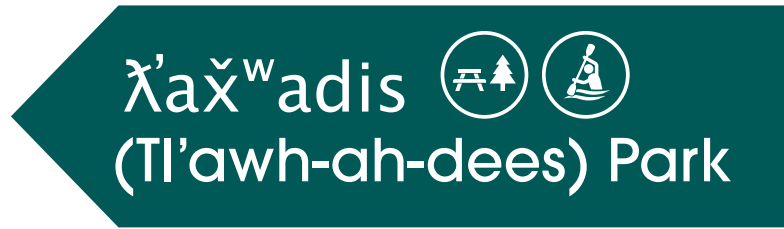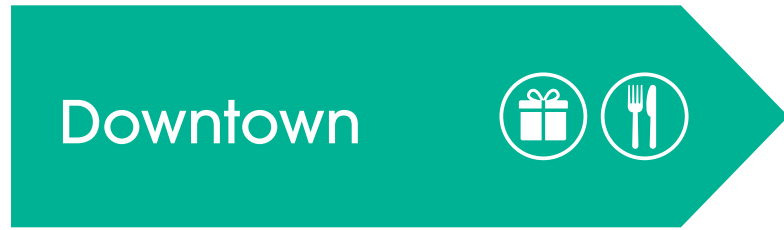

**A** MESSAGING ELEVATIONS: Brew Row Sign  
SCALE: 1-1/2"=1'-0"



**B** FRONT ELEVATION: Brew Row Sign  
SCALE: 1/2"=1'-0"

City of  
KENMORE

Sign Type: \_\_\_\_\_

Directional Sign

Description: \_\_\_\_\_

Streetscape  
Pole sign

Phase: \_\_\_\_\_

Bid

Scale: \_\_\_\_\_

As Noted

Issue/Date: \_\_\_\_\_

For Bid 07/18/25


\_\_\_\_\_  
\_\_\_\_\_  
\_\_\_\_\_

Sheet Number: \_\_\_\_\_

SGo6



**A** MESSAGING ELEVATIONS: South Kenmore Sign  
SCALE: 1-1/2" = 1'-0"

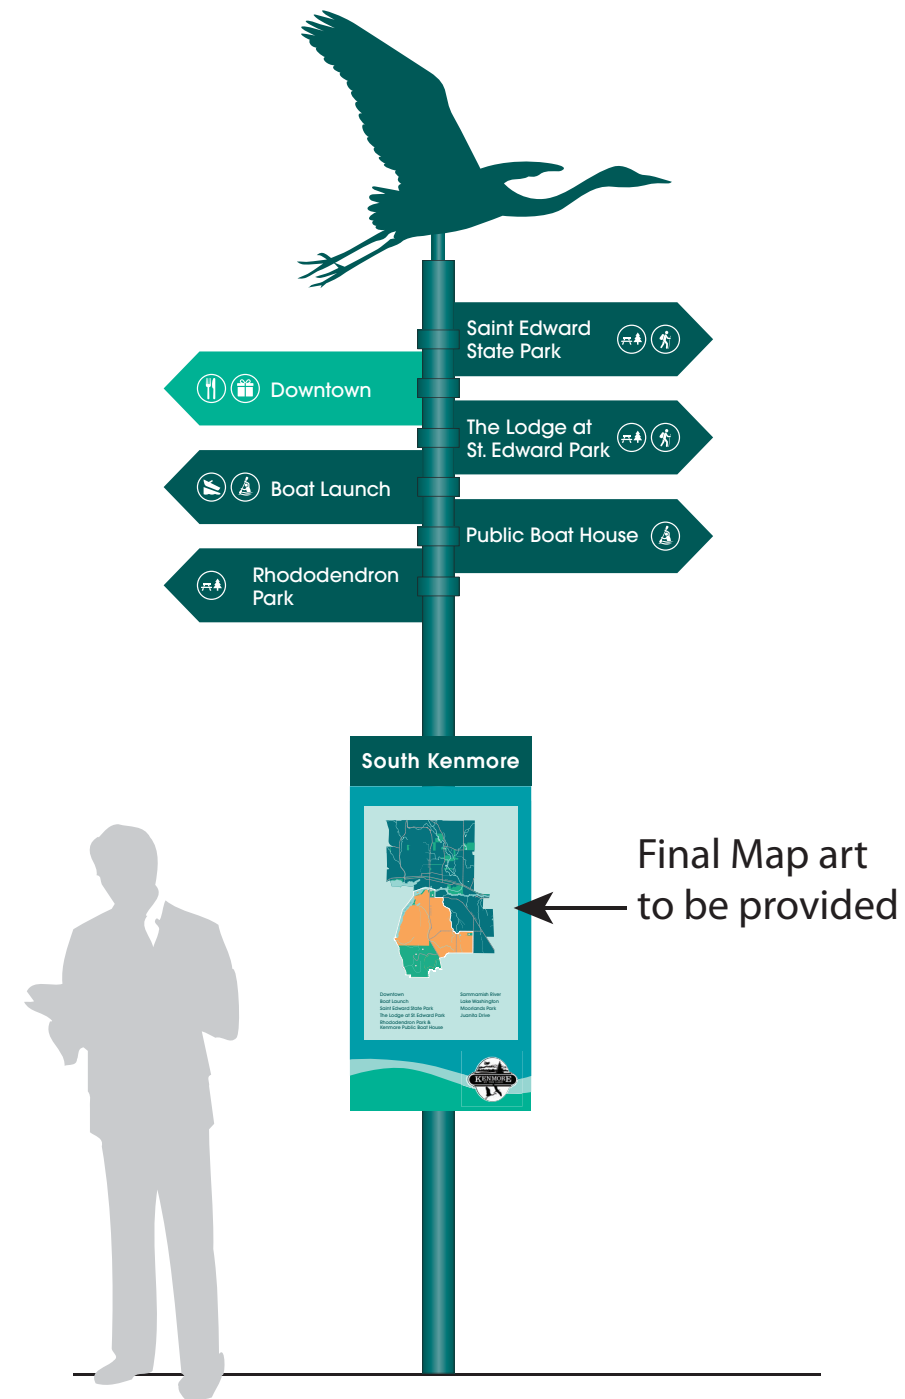

**B** FRONT ELEVATION: South Kenmore Sign  
SCALE: 1/2" = 1'-0"

Project: 2034.00

City of  
KENMORE

Sign Type:

Directional Sign

Description:

Streetscape  
Pole sign

Phase:

Bid

Scale:

As Noted


Issue/Date:

For Bid 07/18/25

Sheet Number:

SG07

# Brew Row

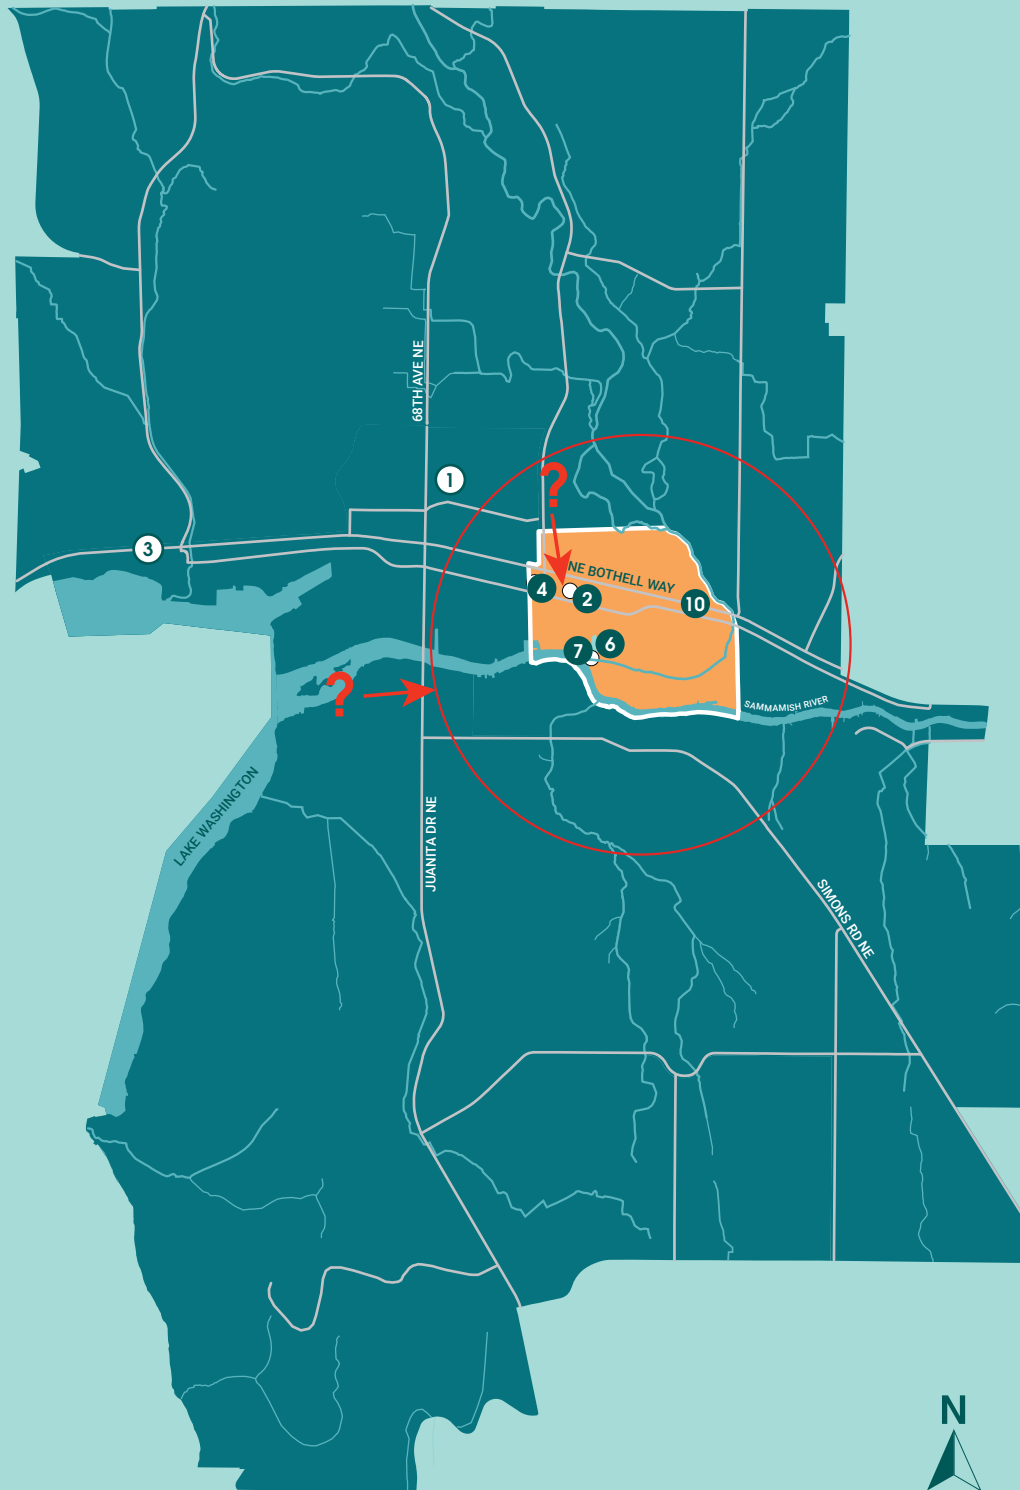


- ① Downtown
- ② Brew Row
- ③ Burke-Gilman Trail
- ④ Kenmore Park & Ride
- ⑤ 522
- ⑥ Xax'wadis (Ti'awh-ah-dees) Park
- ⑦ Sammamish River

? → ● You Are Here




# South Kenmore

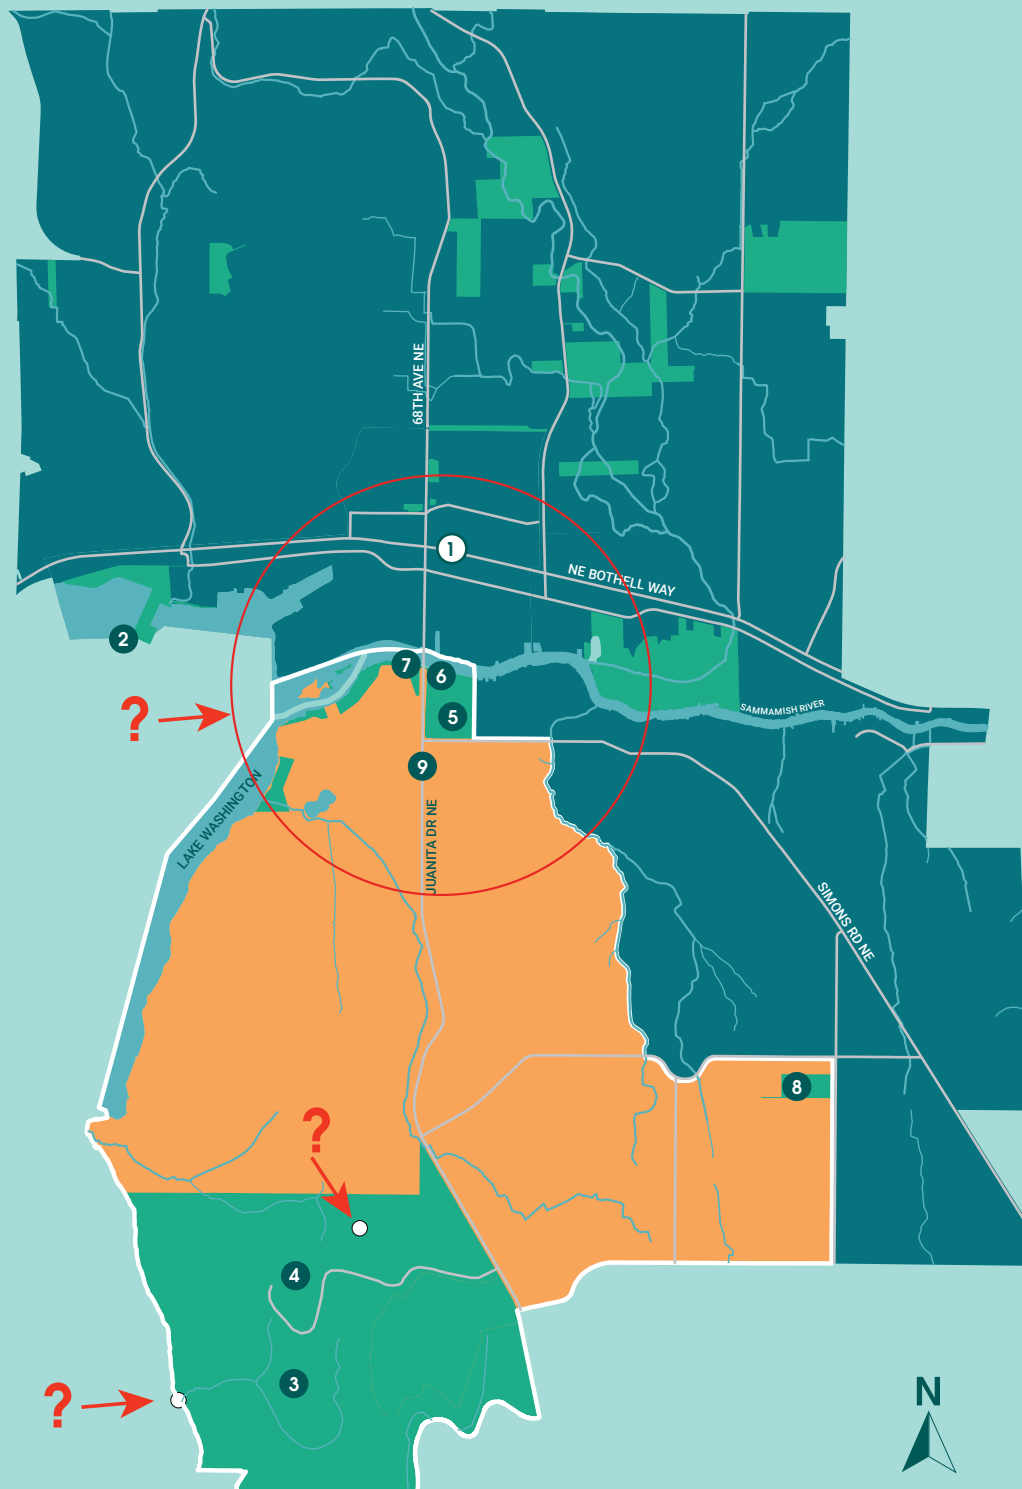

- ① Brew Row
- ② Boat Launch
- ③ Saint Edward State Park
- ④ The Lodge at St. Edward Park
- ⑤ Rhododendron Park and Public Boat House
- ⑥ Sammamish River
- ⑦ Lake Washington
- ⑧ Moorlands Park
- ⑨ Juanita Drive
- ? → ● You Are Here



# Downtown

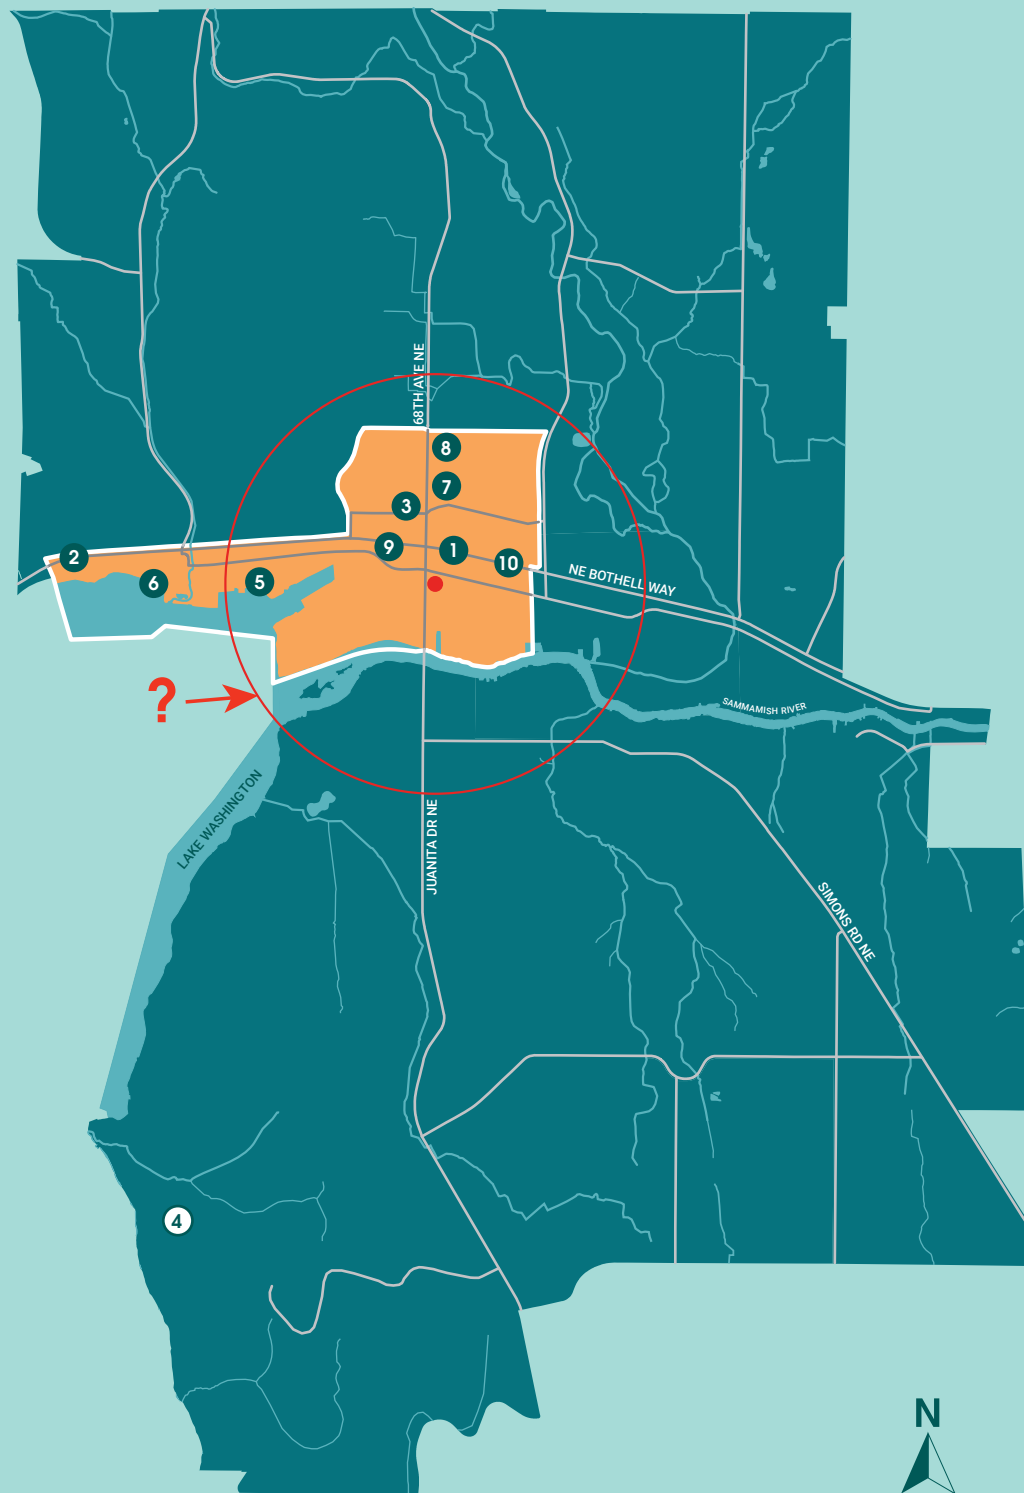


- 1 Brew Row
  - 2 Burke-Gilman Trail
  - 3 Town Square & The Hangar
  - 4 Saint Edward State Park
  - 5 Kenmore Air Harbor
  - 6 Log Boom Park
  - 7 Kenmore City Hall
  - 8 Jack Crawford Skate Park
  - 9 Library
  - 10 522
- ? → ● You Are Here







FULL SCALE: BREW ROW MAP PANEL BACK

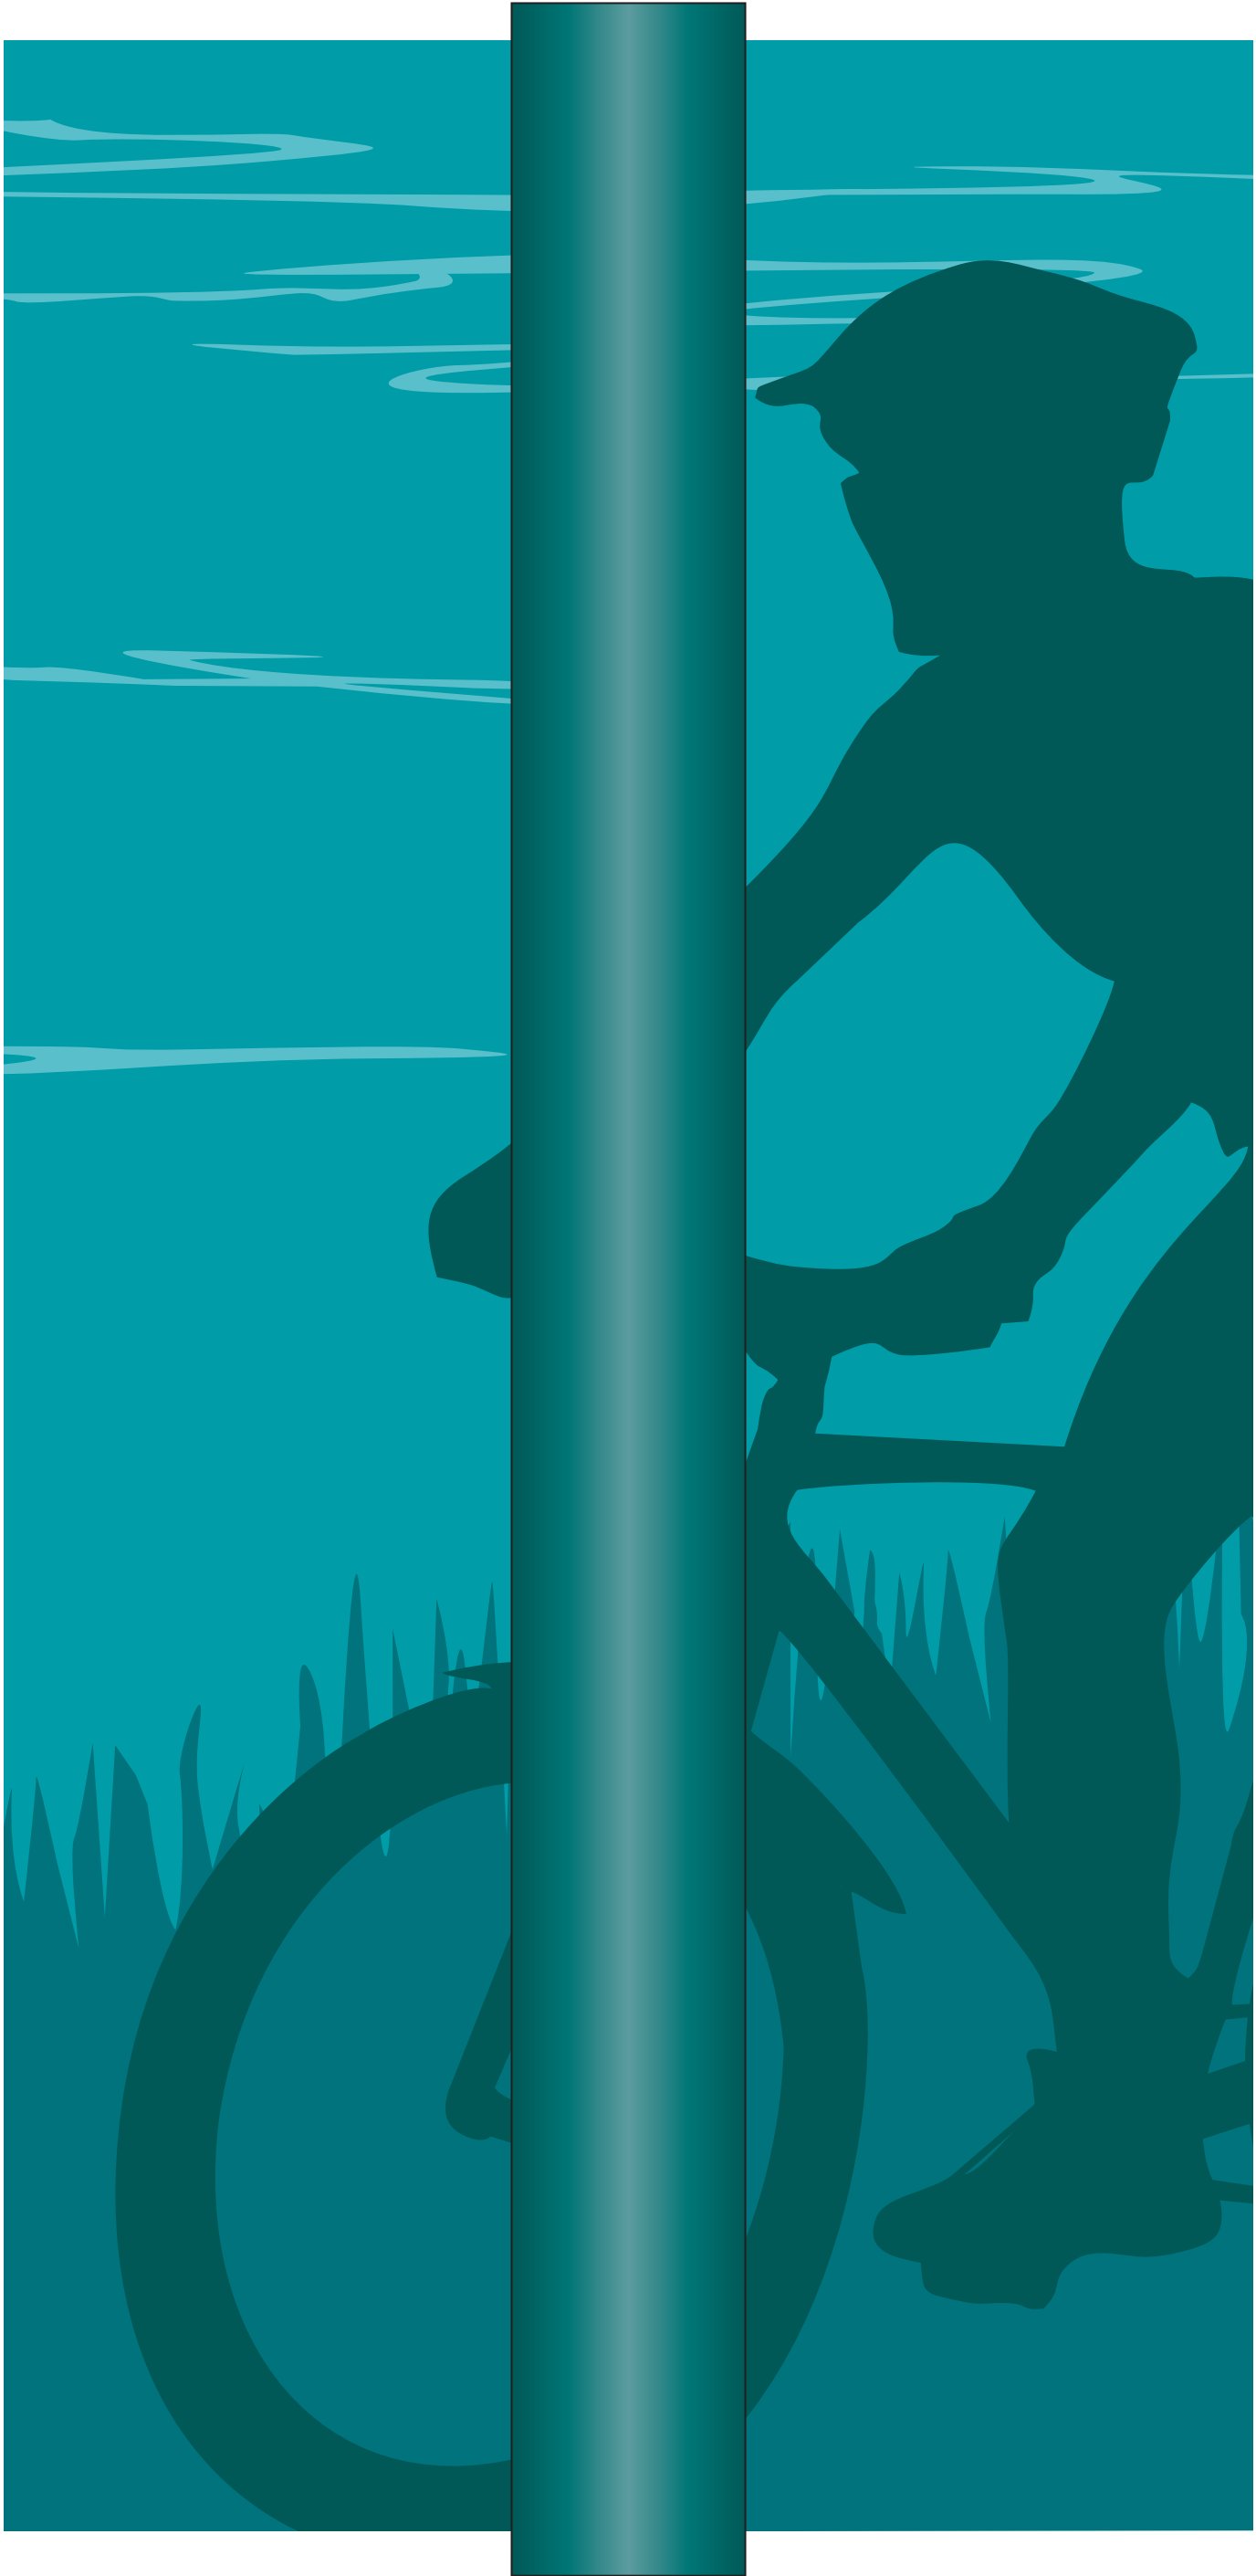

FULL SCALE: BREW ROW MAP PANEL BACK

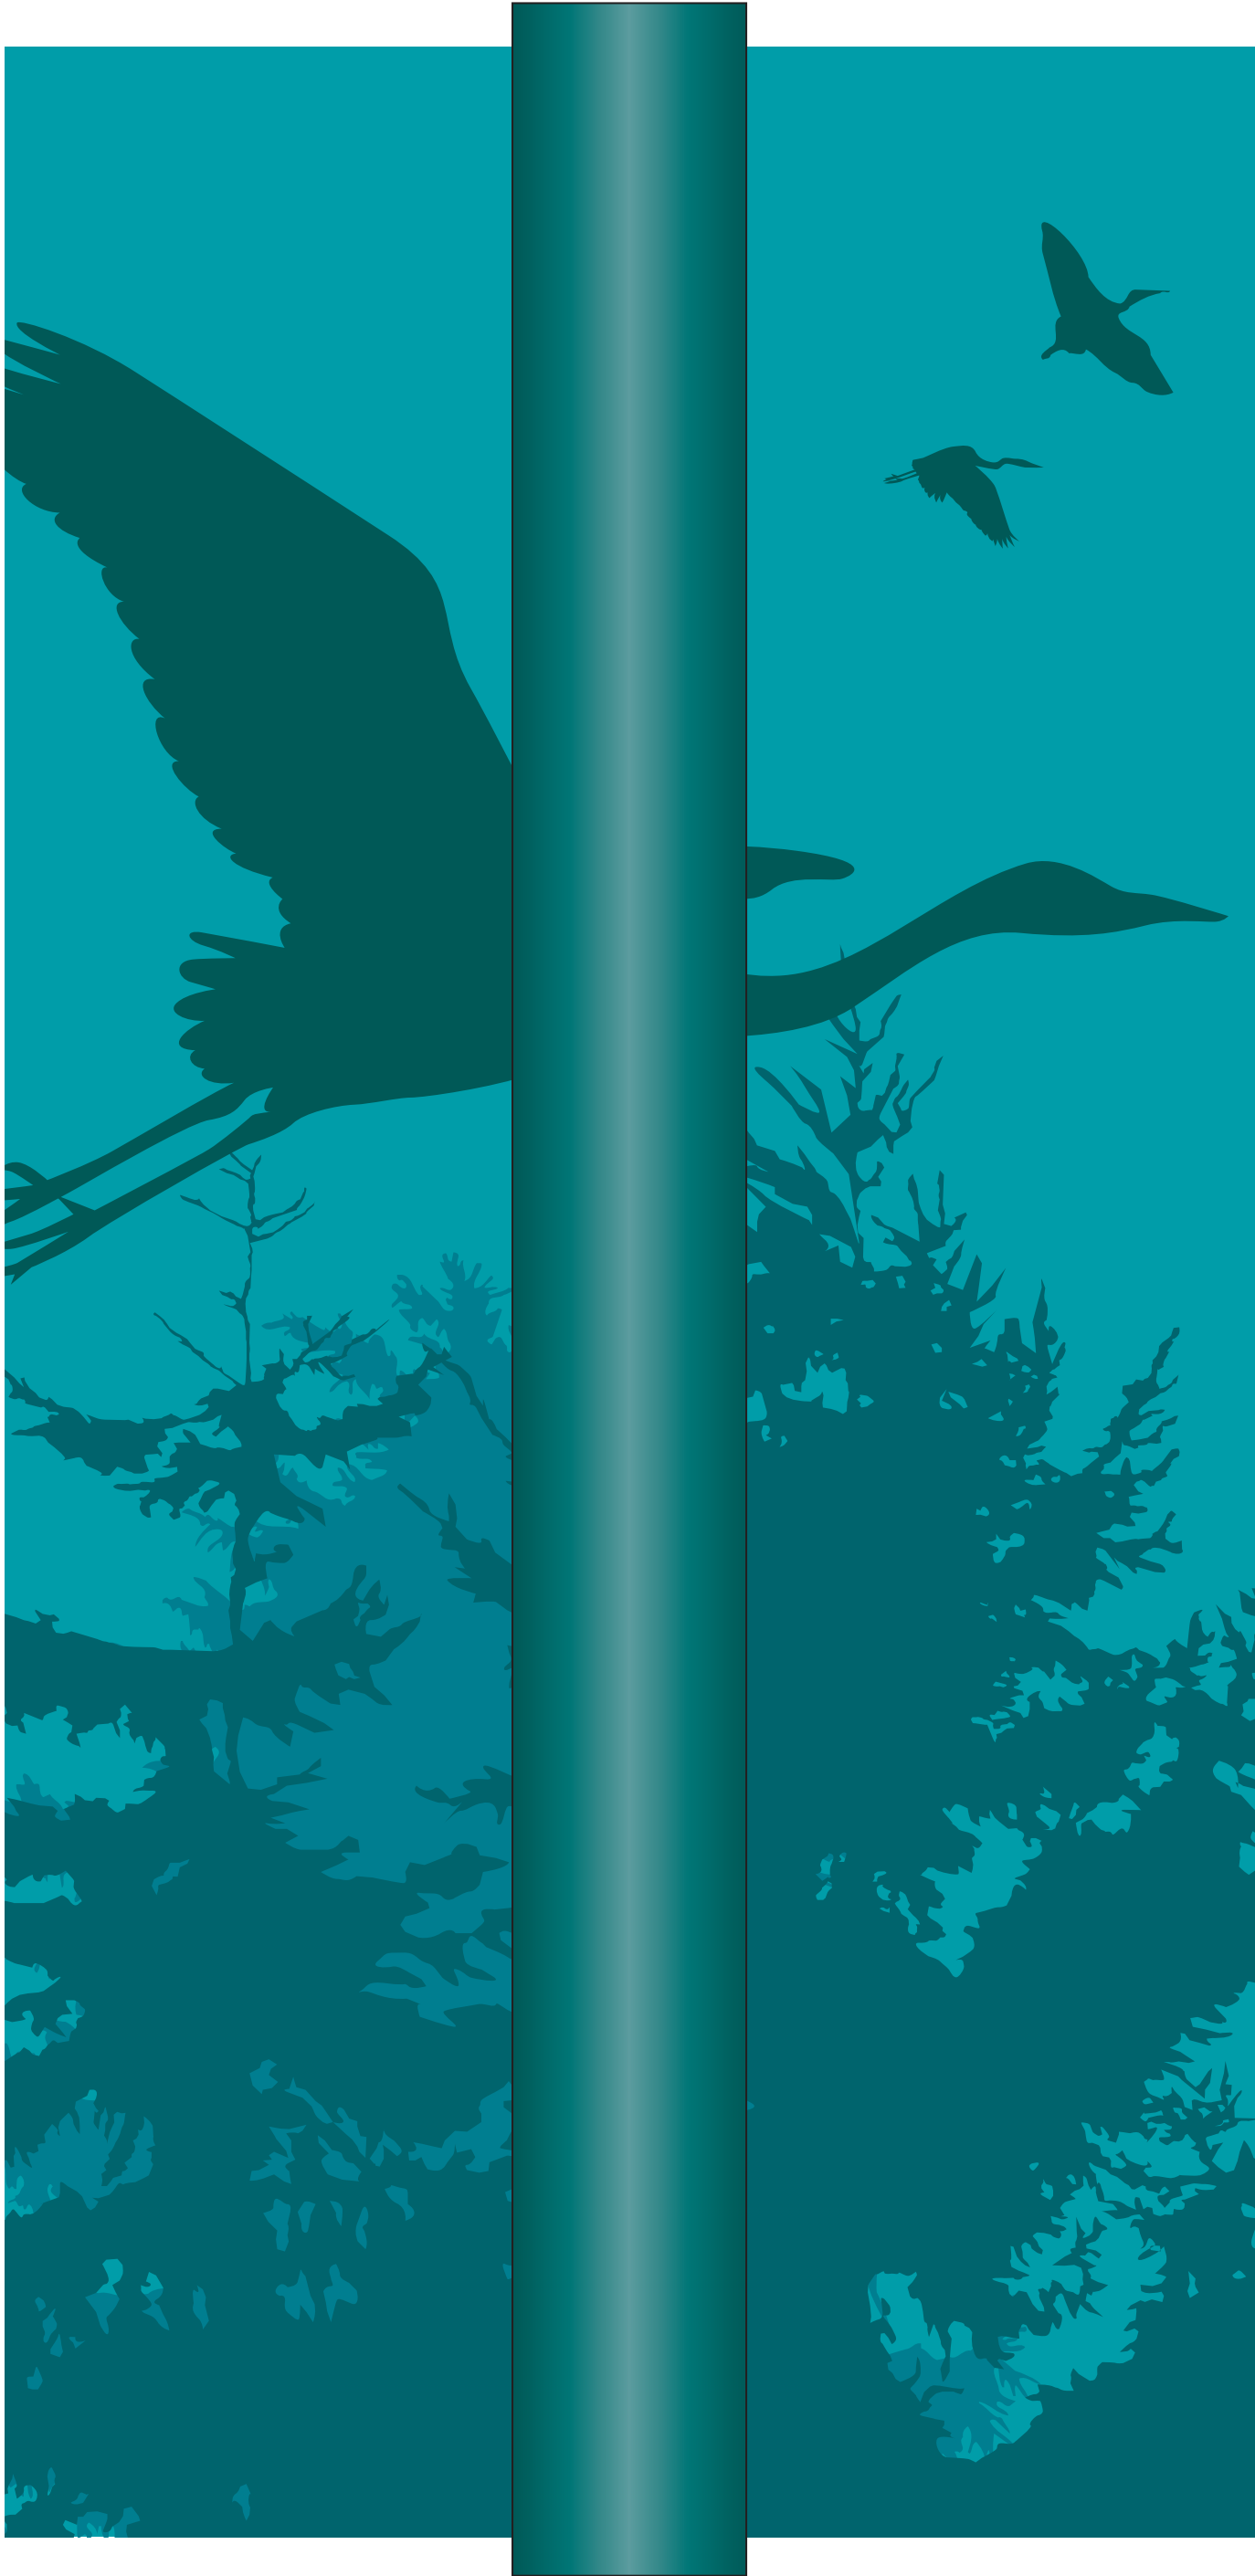

FULL SCALE: SOUTH KENMORE MAP PANEL BACK

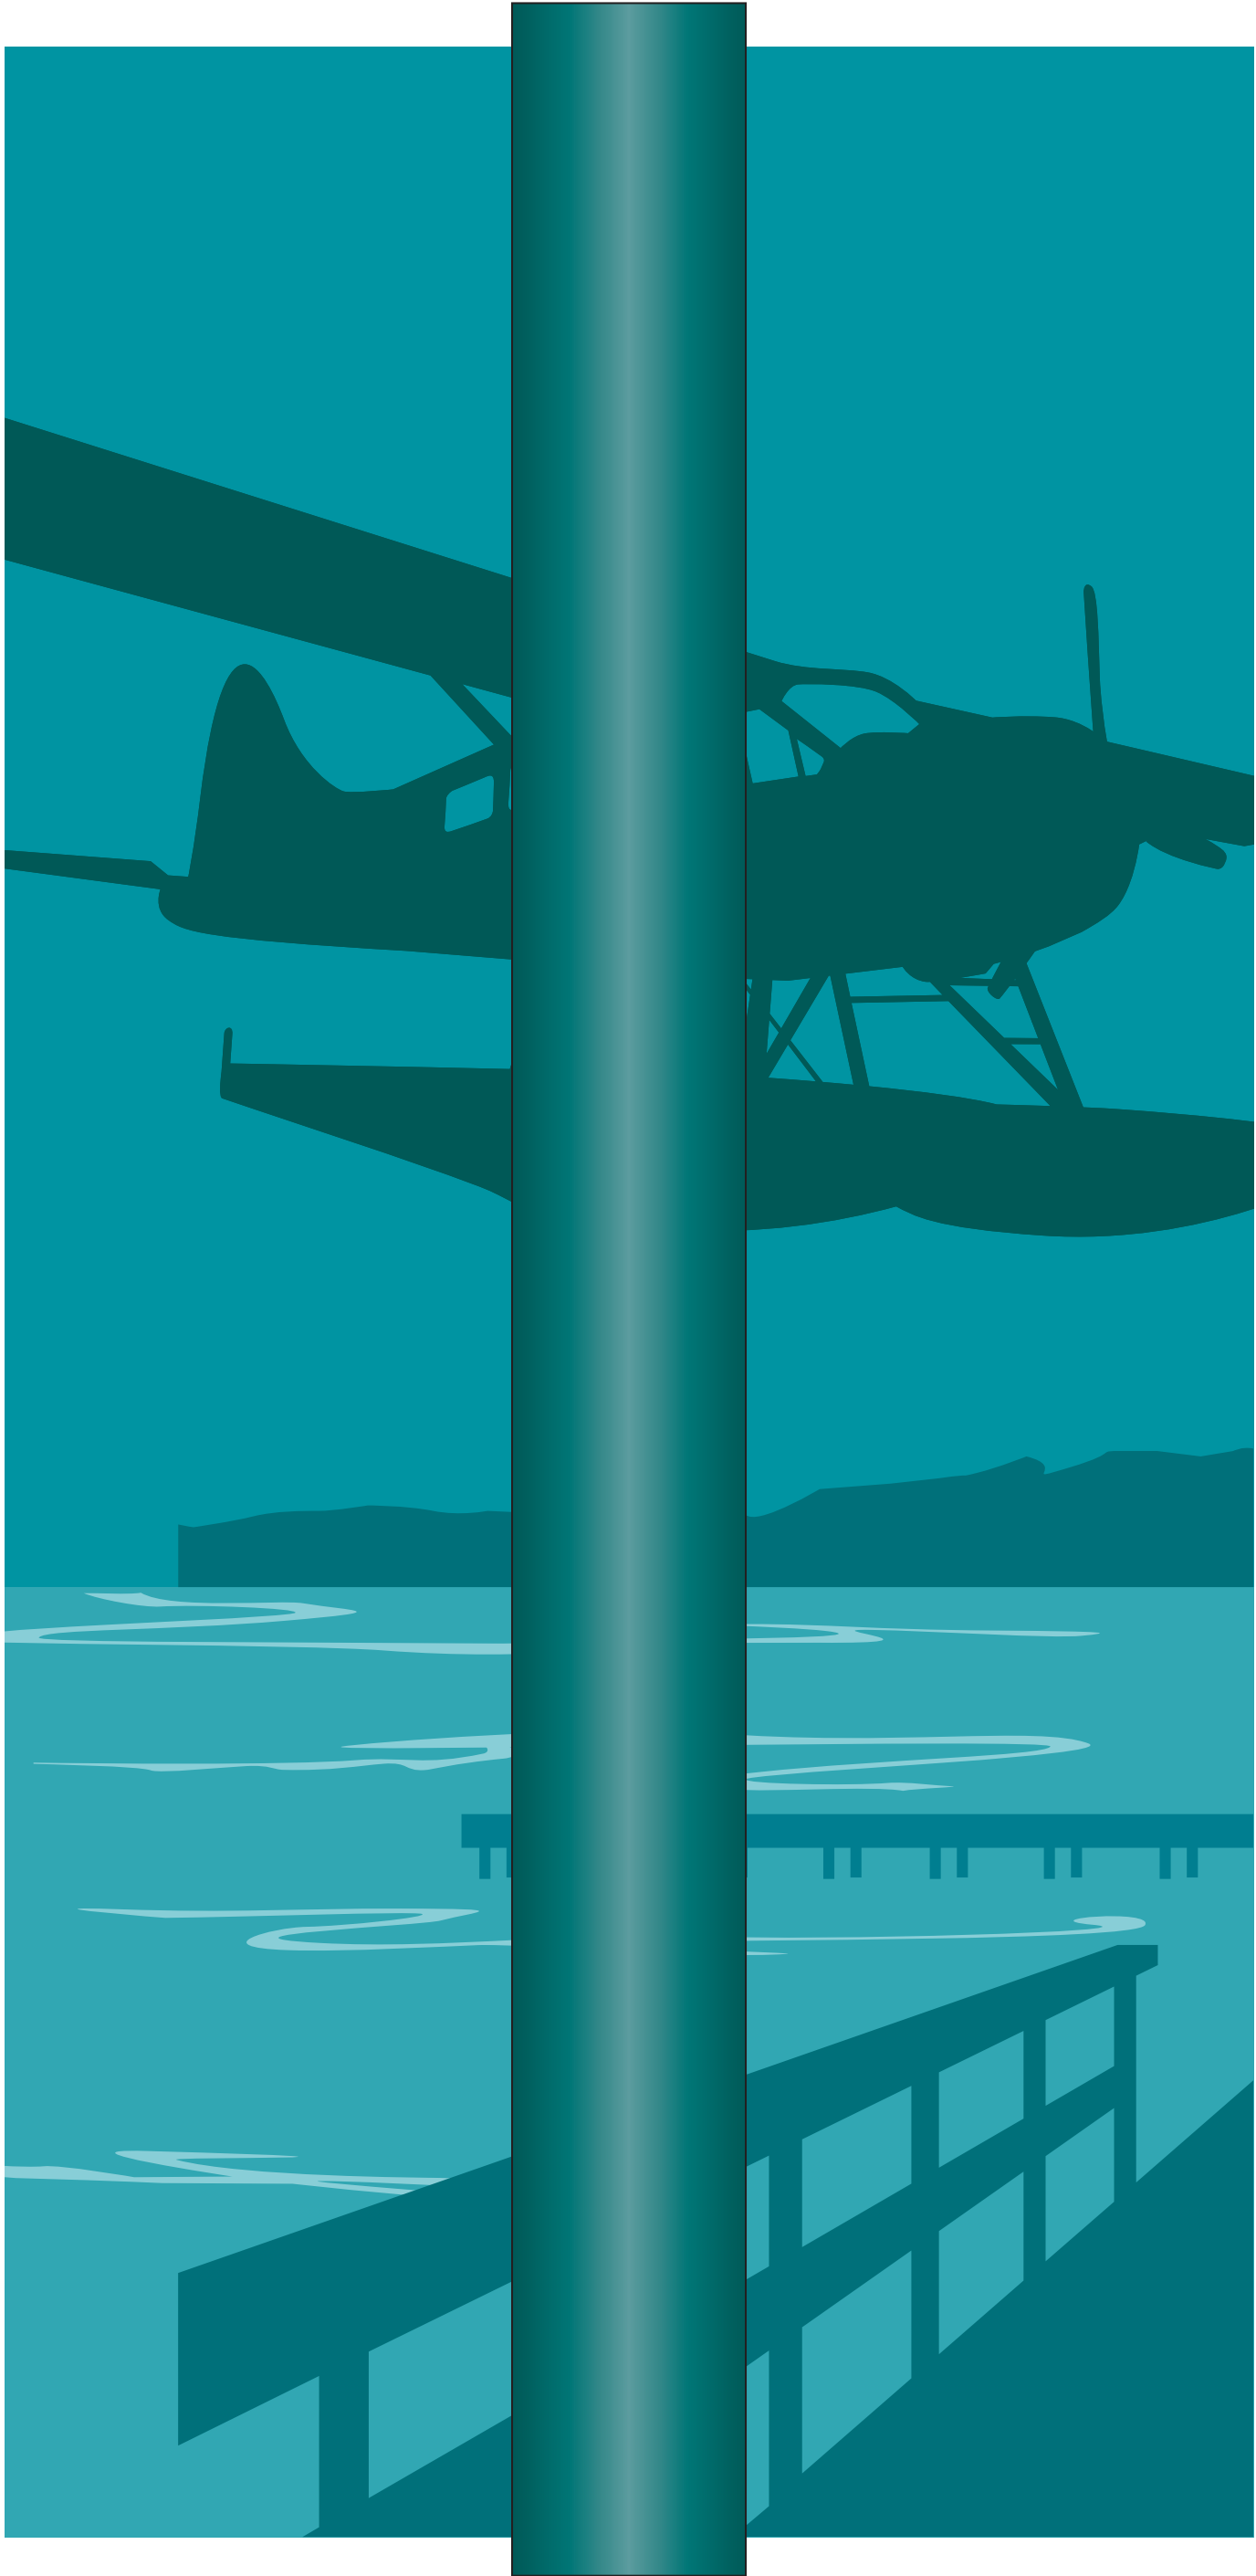

FULL SCALE: DOWNTOWN MAP PANEL BACK