


West is Page 90

East is Page 92

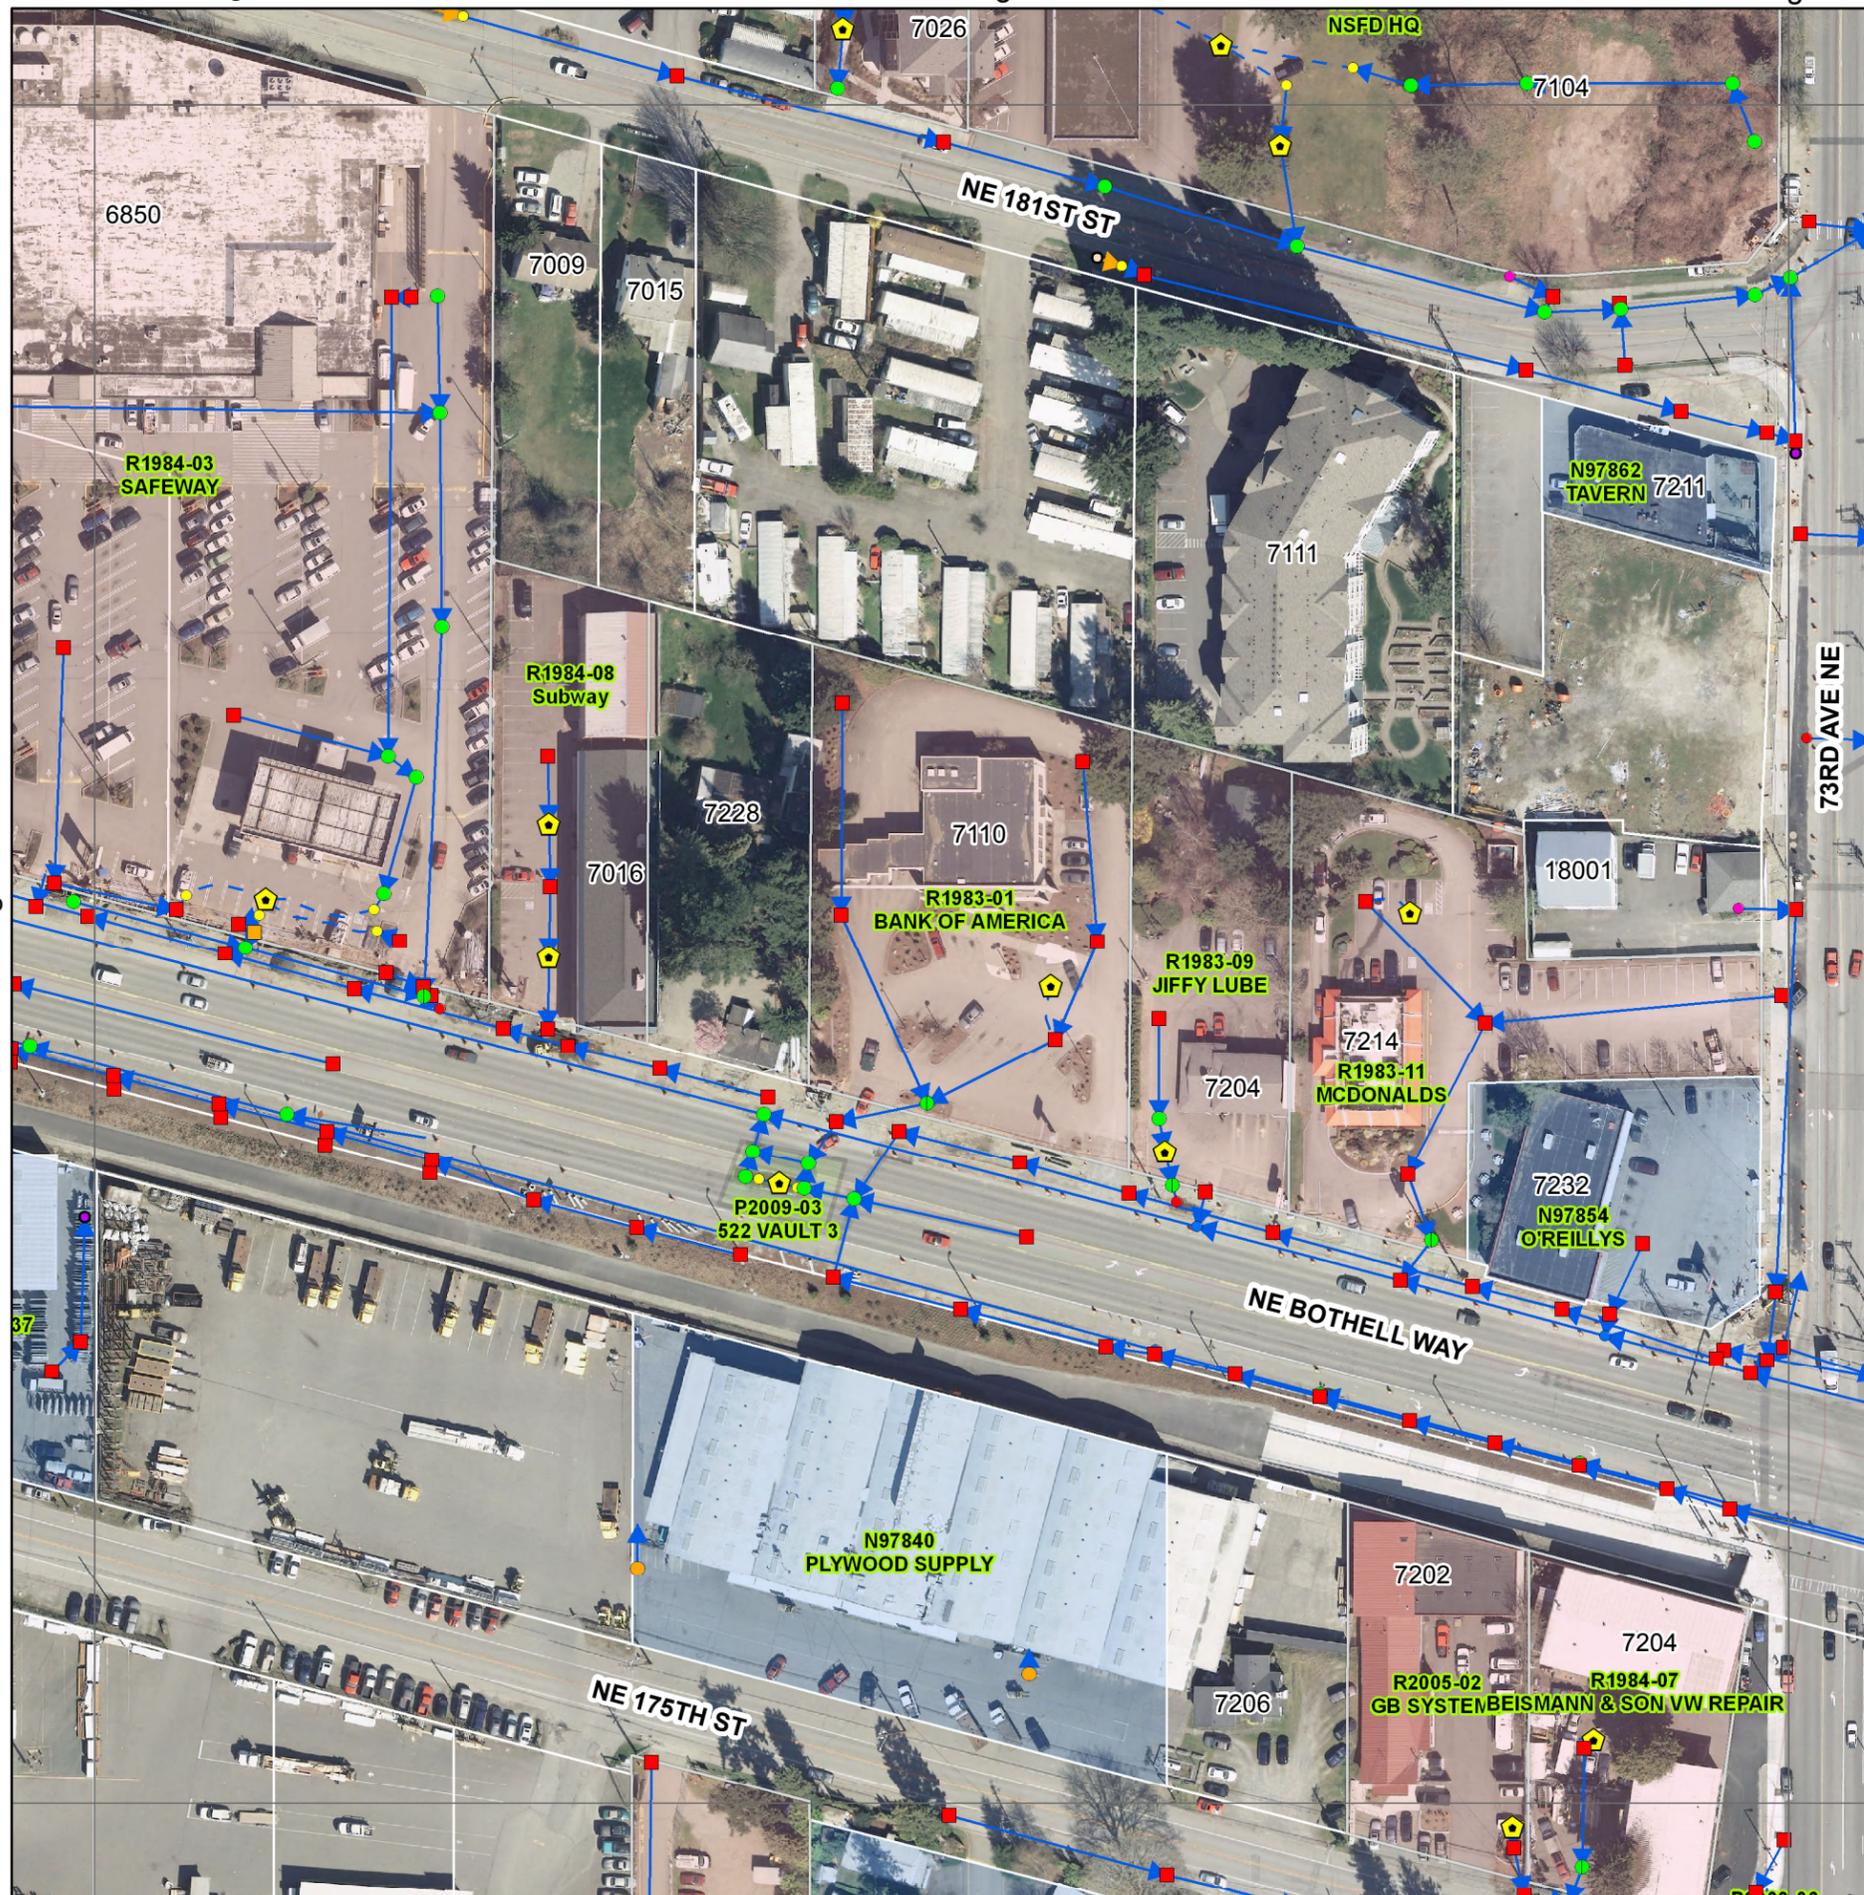

Legend

- GRID
- CatchBasin**
 - No Type
 - CB Other
 - CB Type 1
 - CB Type 1 Control Structure
 - CB Type 2
 - CB Type 2 Control Structure
 - CB Type 2 Other
 - NA
 - Yard Drain
 - Manhole
- Connections**
 - No Type
 - Unknown To/From
 - Conv Start
 - Interception
 - Other
 - Outfall
 - Private Connections
 - Transition
 - FacilityStructure
- Conveyance**
 - No Type
 - Arch/Box Culvert
 - Other
 - Culvert
 - Ditch
 - Eng Swale
 - Open Flow
 - Pipe
 - Trench Drain
- COK_Facilities FacilityType**
 - N - Private
 - N - Public
 - Private
 - Public
- Streams Class**
 - TYPE 1
 - TYPE 2
 - TYPE 3
 - TYPE 4
 - UNCLASSIFIED
 - UNKNOWN
 - PARCEL_2011



MAP GENERATED ON 2/8/2012

The information included on this map has been compiled by City of Kenmore staff from a variety of sources and is subject to change without notice. City of Kenmore makes no representation or warranties, express or implied, as to the accuracy, completeness, timeliness, or rights to the use of such information. This document is not intended for use as a survey product. City of Kenmore shall not be liable for any general, special, indirect, incidental, or consequential damages including, but not limited to, lost revenues or lost profits resulting from the use or misuse of the information contained on this map. Any sale of this map or information on this map is prohibited except by written permission of City of Kenmore.

